


18.00 MT. WIDE ROAD

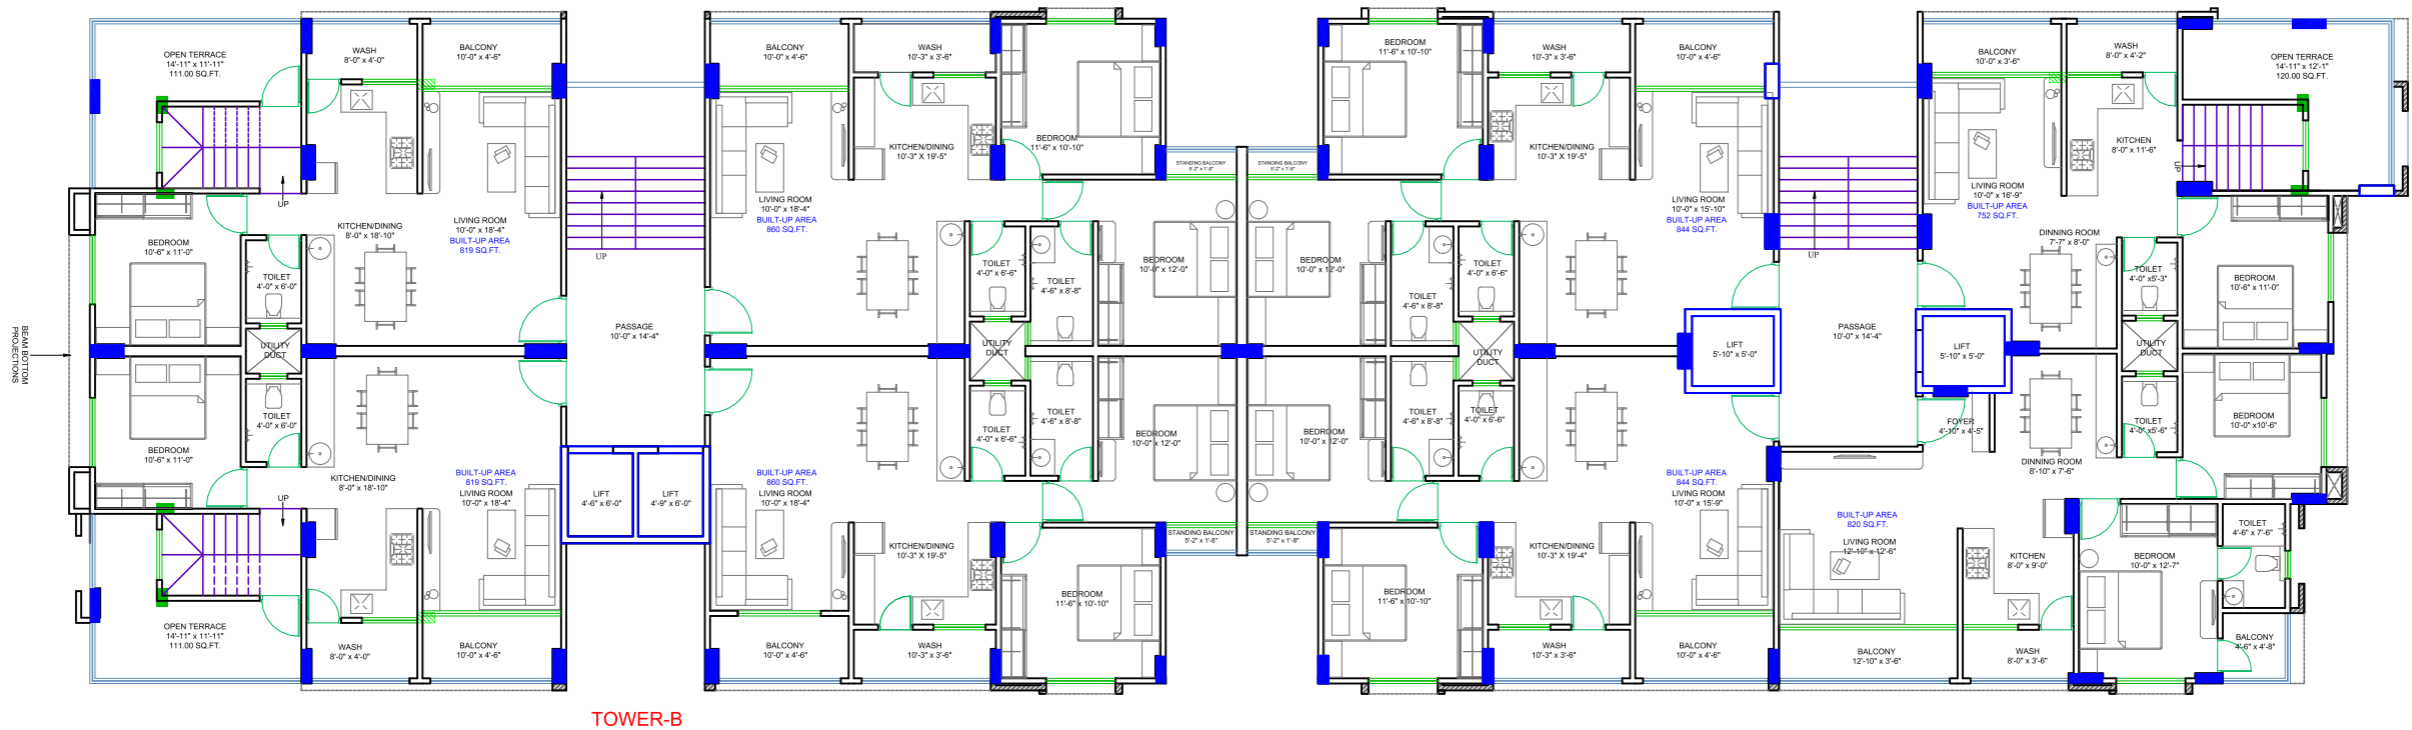

TOWER-B

6th FLOOR PLAN

NOTES

- ALL DIMENSIONS ARE IN FEET & INCHES.
- ALL DIMENSIONS ARE TO BE READ AND NOT TO BE MEASURED.
- ALL LEVELS ARE SHOWN ARE WITH RESPECT TO FINISHED FLOOR.
- REFER DETAIL DRAWINGS WHEREVER RELEVANT.
- IN CASE OF ANY DISCREPANCY BETWEEN INTERIOR DRAWINGS AND OTHER DRAWINGS, IT SHOULD BE BROUGHT TO THE NOTICE OF THE ARCHITECT BEFORE COMMENCEMENT OF THE WORK.
- IT IS MUST TO INFORM AND TO HAVE PRIOR PERMISSION OF ARCHITECT BEFORE MAKING ANY CHANGES ON SITE.

REVISION

KEY PLAN

NORTH	SCALE	DRG. NO.
	NTS	

CLIENT
SHABIRBHAI

PROJECT TITLE

SHEET TITLE
FIRST FLOOR PLAN - WORKING

CHECKED BY KUSHAL	DRAWN BY TANISHA	ISSUE DATE 25-02-2022
----------------------	---------------------	--------------------------

A-401, Shantam Flats, Nr. Utkarsh Vidhyalay,
Opp. D.R.Amin School, Gadapura,
Vadodara - 390007.
M: +91 98986 47909, +91 94083 38912.
+919251 73849
E-mail: spaceplus03@gmail.com