


18.00 MT. WIDE ROAD

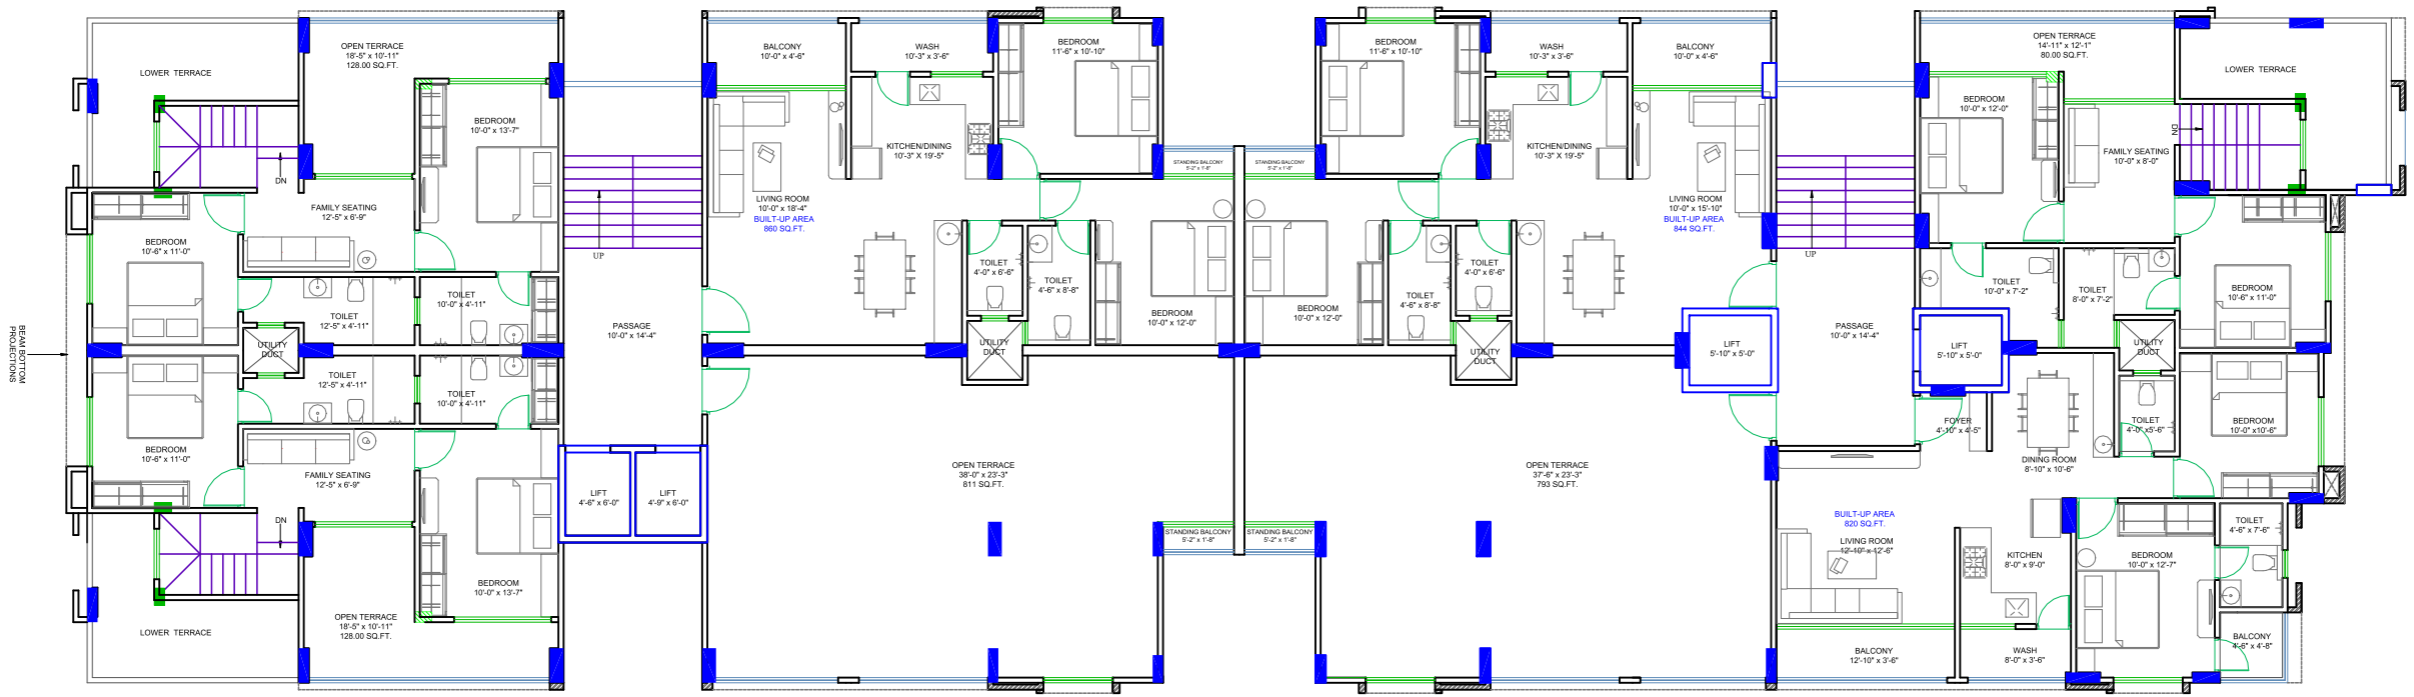

TOWER-B

7th FLOOR PLAN



**NOTES**

- ALL DIMENSIONS ARE IN FEET & INCHES.
- ALL DIMENSIONS ARE TO BE READ AND NOT TO BE MEASURED.
- ALL LEVELS ARE SHOWN ARE WITH RESPECT TO FINISHED FLOOR.
- REFER DETAIL DRAWINGS WHEREVER RELEVANT.
- IN CASE OF ANY DISCREPANCY BETWEEN INTERIOR DRAWINGS AND OTHER DRAWINGS, IT SHOULD BE BROUGHT TO THE NOTICE OF THE ARCHITECT BEFORE COMMENCEMENT OF THE WORK.
- IT IS MUST TO INFORM AND TO HAVE PRIOR PERMISSION OF ARCHITECT BEFORE MAKING ANY CHANGES ON SITE.

**REVISION**

**KEY PLAN**

|              |              |                 |
|--------------|--------------|-----------------|
| <b>NORTH</b> | <b>SCALE</b> | <b>DRG. NO.</b> |
|              | NTS          |                 |

|   |                            |                   |  |
|---|----------------------------|-------------------|--|
| <b>CLIENT</b>   | SHABDIRBHAI                |                   |  |
| <b>PROJECT TITLE</b>  | FIRST FLOOR PLAN - WORKING |                   |  |
| <b>SHEET TITLE</b>  | FIRST FLOOR PLAN - WORKING |                   |  |
| <b>CHECKED BY</b>   | <b>DRAWN BY</b>            | <b>ISSUE DATE</b> |  |
| KUSHAL  | TANISHA                    | 25-02-2022        |  |
| A-401, Shantam Flats, Nr. Utkarsh Vidhyalay,<br>Opp. D.R.Amin School, Gadapura,<br>Vadodara - 390007.<br>M: +91 98986 47909, +91 94083 38912.<br>E: spaceplus03@gmail.com |                            |                   |  |